


AWNING DETAIL

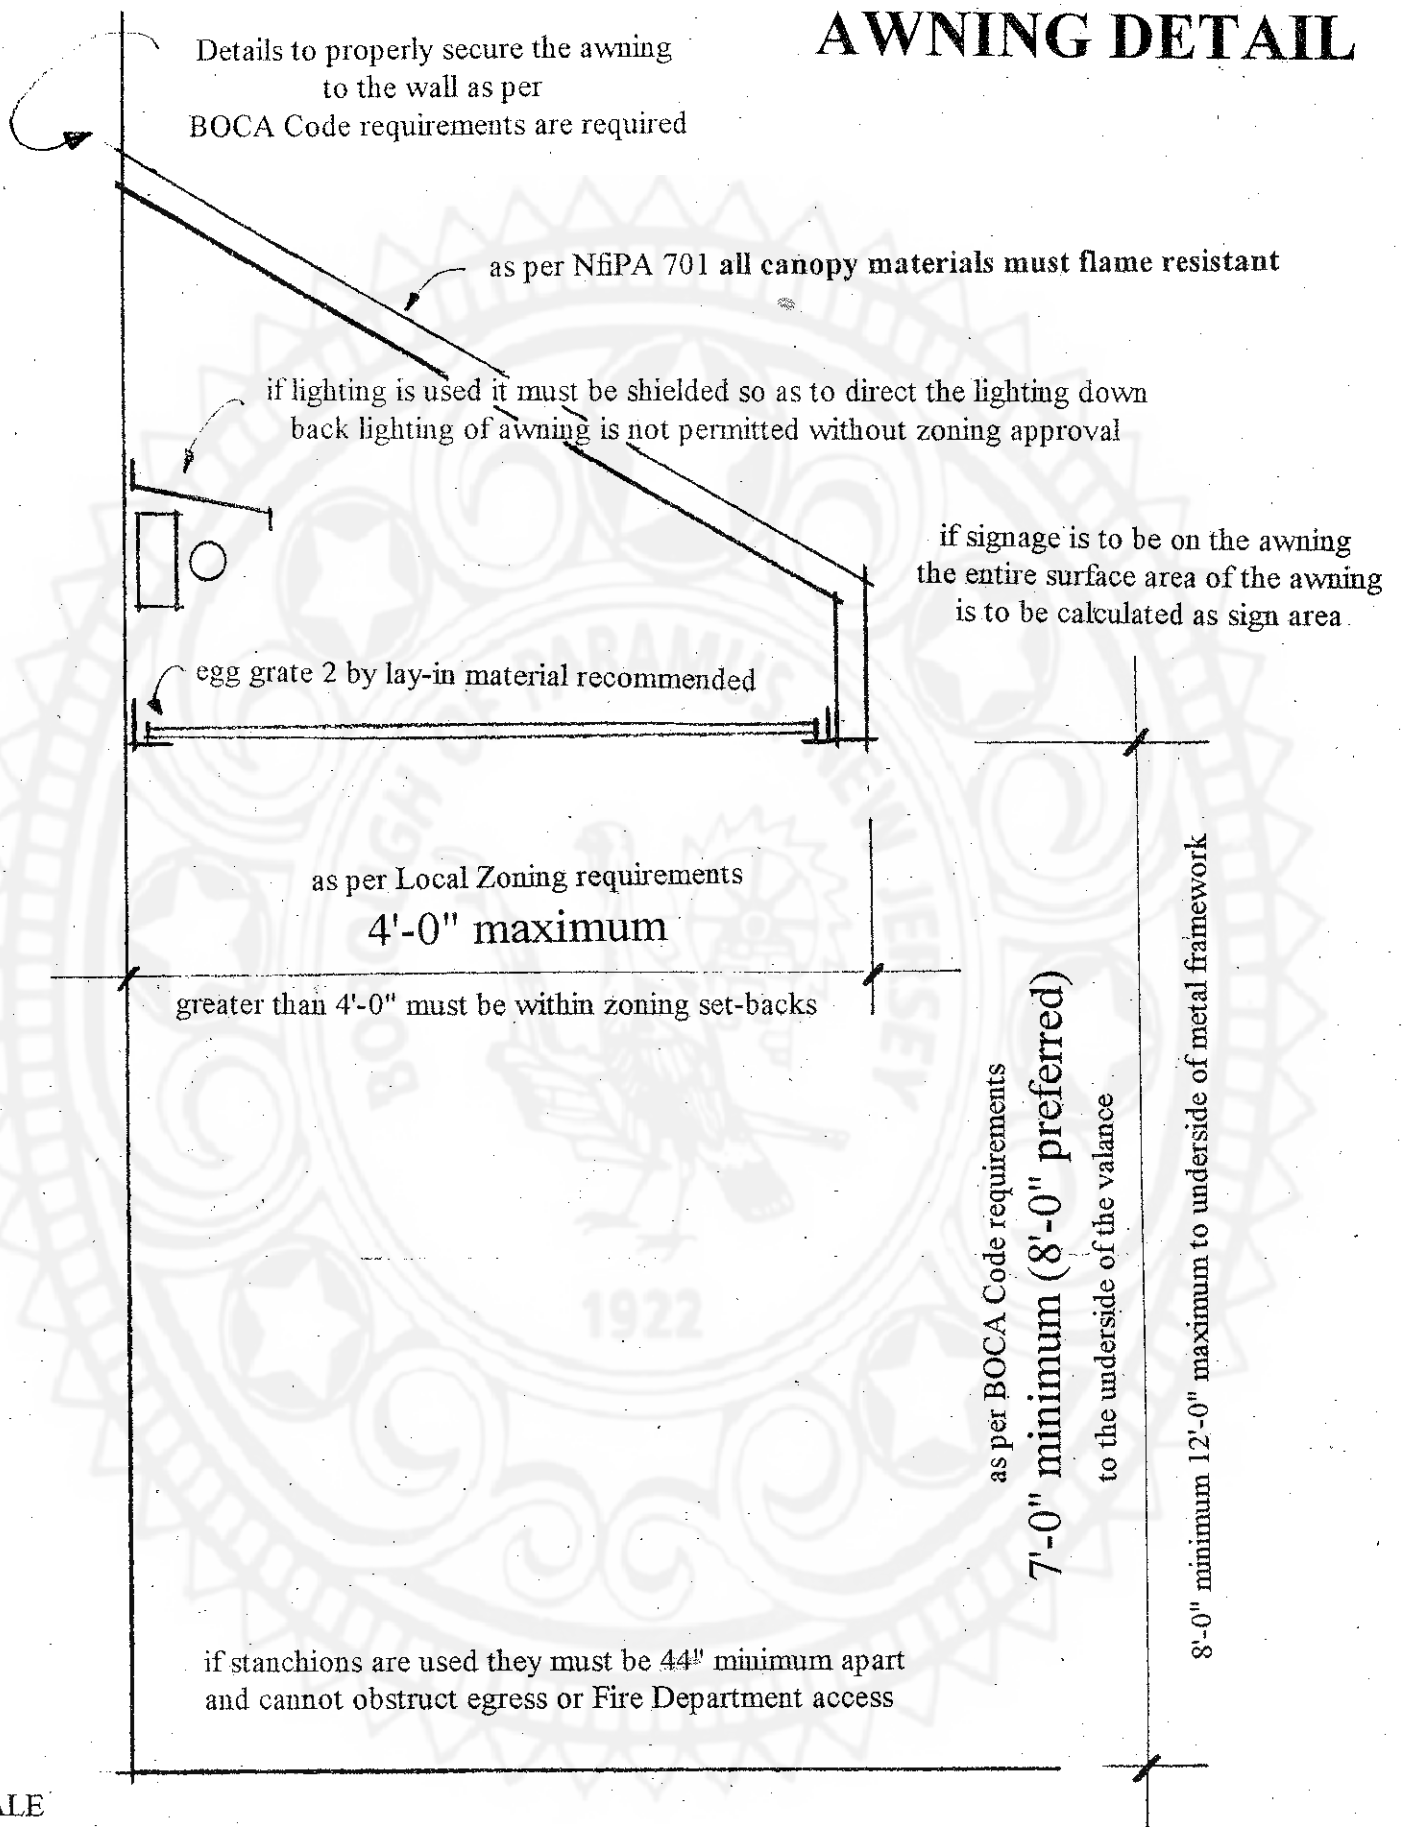

NO SCALE

A Building Permit is required to install an awning

PRW 2/16/96